



# DEKALB COUNTY FIRE RESCUE DEPARTMENT

Edward A. O'Brien, Director/Fire Chief

*Fire Marshal Division-Chief Jerry E. Wainright, Fire Marshal*

330 West Ponce De Leon Ave., Decatur, Georgia 30030

Phone: 404-371-2776 Fax: 404-687-2430

County Fire Inspections: 404-371-3010 Municipal Fire Inspections: 404-371-2611



## TENT/CANOPY PLAN REVIEW

(Please note that "tent" requirements apply to all membrane structures)

<input checked="" type="checkbox"/> <b>Disapproved/Resubmit; include one set of most recent previously reviewed drawings for reference</b>	Contact Information: Ben Kimbrell Atlanta Awning Co Inc 1203 Beaver Ruin Rd Norcross GA 30093 770-935-9003
Facility Name: Marlow's Dunwoody Canopy Addition Physical Address: 1317 Dunwoody Village Pkwy, Dunwoody GA Dunwoody Routing #: CANOPY 2012-6279 Date Received: 11/1/12	Date Reviewed: 11/8/12  Plan Review J. C. Ellison, Fire Protection Engineer Phone: (404) 371-4963

120-3-3 effective 3/9/2010 are Georgia's Minimum Fire Safety Standards, enforced by the DeKalb County Fire Marshal's Division in accordance with OCG 25-2-12(a)(2). Construction must comply with the Official Code of Georgia (OCG) 25-2-14,18.

To ensure processing of application results in permitted activity, please comply with the following:

- Return routing sheet and completed application for this project per 2006 IFC 102.10.2 in 120-3-3.
- Provide site plans showing location with distance to hydrant not more than 400' on street side from building (see 2006 International Fire Code Section 2403.2 for additional information).
- Provide flammability certificate that complies with 2006 International Fire Code Section 2404.2. Manufacturer information insufficient to meet this requirement.

### Accessibility Requirements

- Fully accessible main entrances and exits per GAC 120-3-20-.08(8)(A) and OCGA 30-3-2(6)(B).
- Accessible counter/transaction surface no more than 36"/914mm A.F.F., per GAC 120-3-20-.49.
- Other (See Comments).

### Exit Requirements

- A minimum 32" clear opening width, per 2000 NFPA 101 (Life Safety Code) and 1997 GAC 120-3-20-24(5).
- Adequate illumination, emergency lighting, and signage for designated exits, per 2000 NFPA 101: Chapter 7 (Means of Egress), and per Fire Inspector at time of appointment.
- Other (See Comments).



### General Requirements

- Class Interior Finish per 2000 NFPA 101: Chapter 10 (Interior Finish).
- Fire Extinguisher, per 2002 NFPA 10, including Tables 5.2.1, 5.3.1, and Section 5.5.
- Barrier-free (Bf) accessibility into/throughout space, per Official Code of Georgia Annotated (OCGA) and the 1997 Georgia Accessibility Code (GAC 120-3-20).
- Lever hardware on new/re-hung doors, per GAC (120-3-20-24(9)) requirements.
- No key locks on egress side of door, per NFPA 101: Chapter 7.
- Applicable provisions of 2000 NFPA 101, including Chapter 7: Exits, Chapter 11: Tents, and 2006 IFC Chapter 24, as modified by 3/9/10 Georgia State Minimum Fire Safety Standards Chapter 120-3-3.
- Other (See Comments).


SCALE AS SHOWN	NO.	DATE	REVISION	DESCRIPTION					
DWN. BY									
CHK'D. BY									
APP'R. BY									
MOM									
MOM									
MOM									
ATLANTA AWNING COMPANY, INC.					MARLOW'S DUNWOODY				
NORCROSS, GEORGIA					DUNWOODY VILLAGE PARKWAY				
DUNWOODY, GEORGIA					DUNWOODY, GEORGIA				
DWG. NO.					ATLAWN-MARLOW				
SHEET NO.					1				



NOTE: WIND LOAD RATING = 90 mph

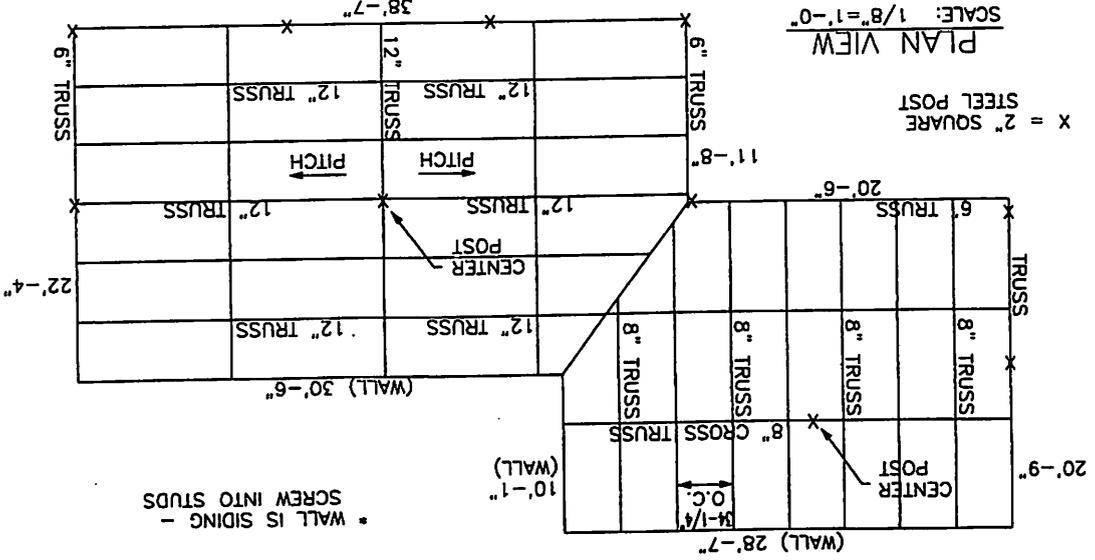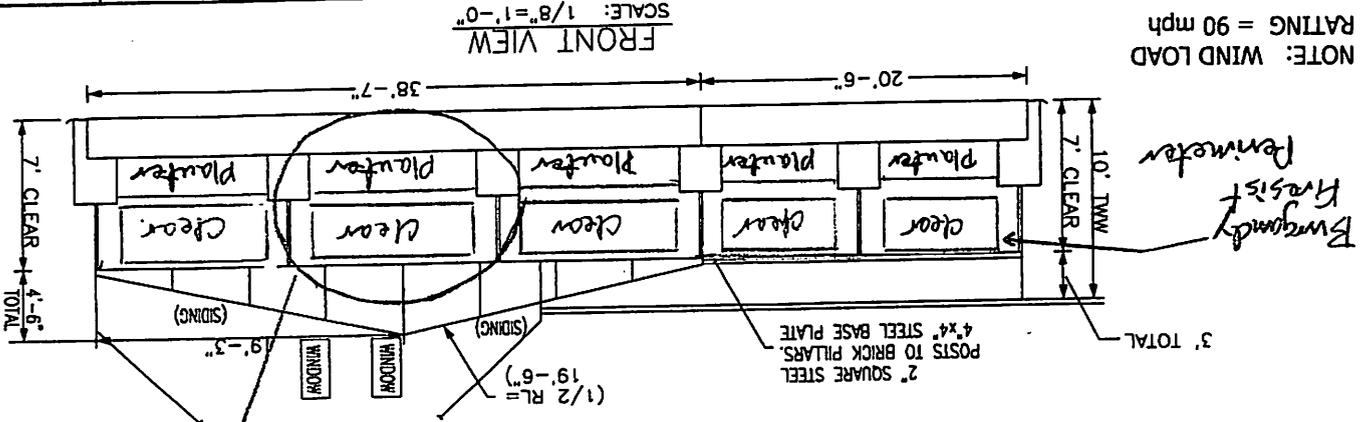

Detail A

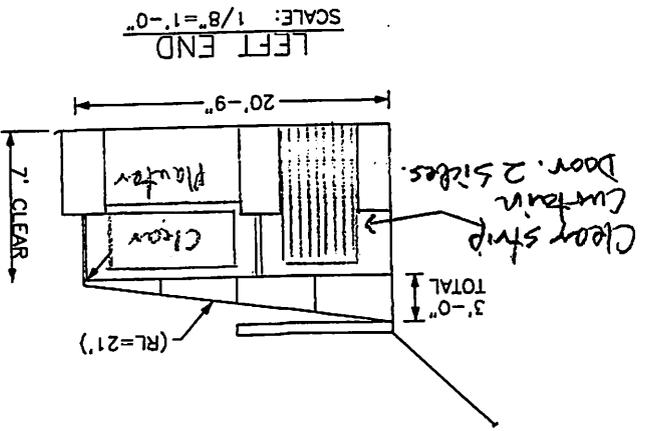


DISAPPROVED

(Aluminum Trailer mould top screwed to truss existing)

(Double fabric tucks  
Laced to 2" posts)

(Double fabric  
Tucks laced  
to 2" posts)

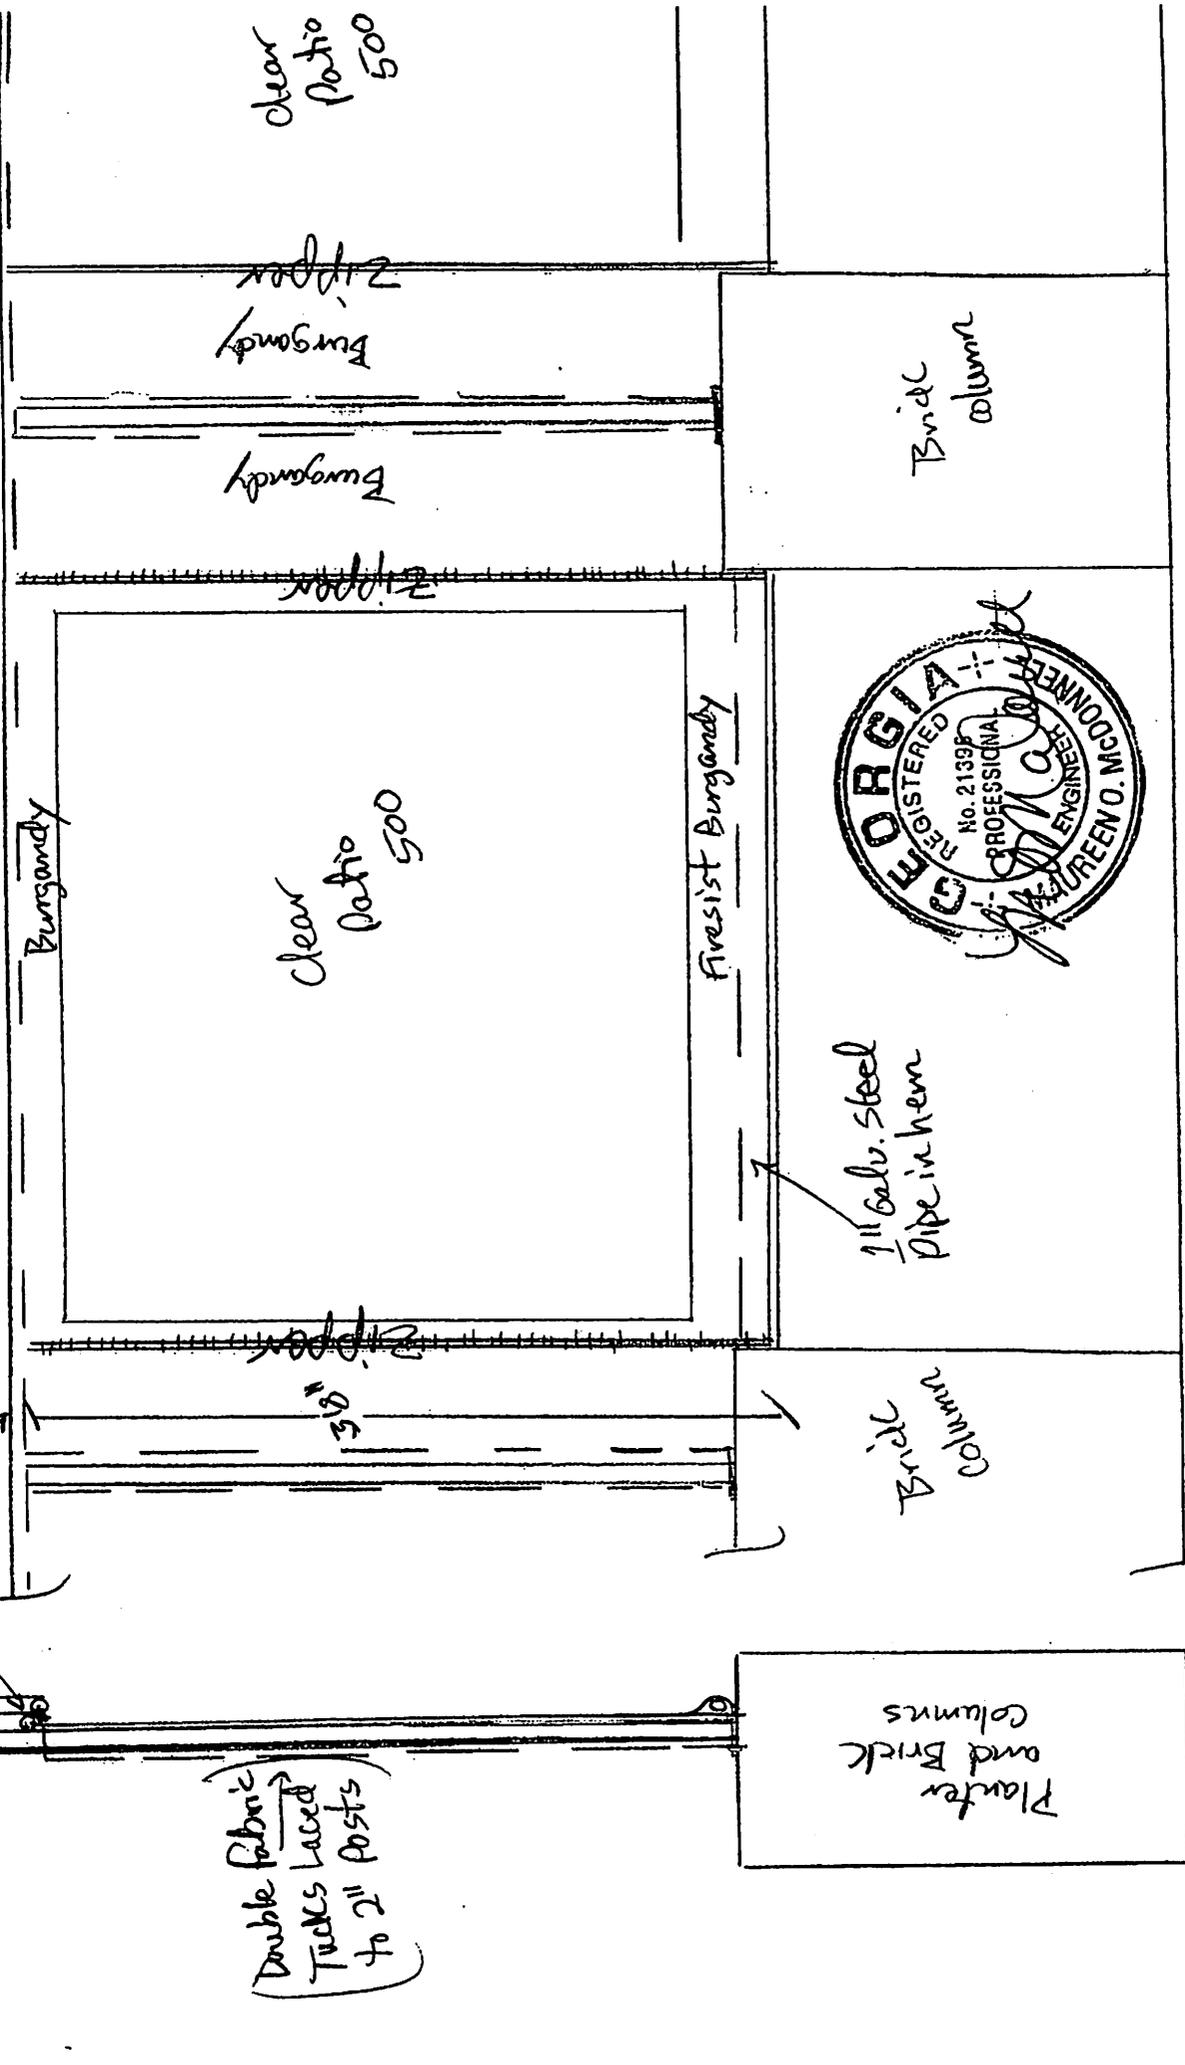

Clear  
Patio  
500

Burgandy  
Zipper

Burgandy

Clear  
Patio  
500

Firestair Burgandy

1 1/2 Galv. Steel  
Pipe in hem

Brick  
Column

Plaster  
and Brick  
Columns



Brick  
column

(Note: Curtains unrip and roll up under 6" Truss,



**D Cay Group. LLC**  
 24 NE 24th Avenue  
 Pompano Beach, FL. 33062

Attn: Thomas DiGorgio

1203 Beaver Ruin Rd.  
 Norcross, GA 30093  
 Office: 770-935-9003  
 Fax: 770-935-9005

**Dunwoody Location /Marlow's Tavern**

atlantaawning@comcast.net

Order Number: \_\_\_\_\_  
 This quote valid 30 days from date of this proposal  
 Date: 10/1/2012  
 Terms: Balance Due ROI  
 Phone: (Office) 954-614-5384 cell  
 (Res) 954-941-3329  
 (email or fax) tdigiorgiojr@dcaingroup.com

Quantity	Complete or Recover	Awning/ Canopy Other	Fabric No. & Color	Drop	Proj.	Width	Location	Type Top	Price Each	Extension
1	Complete	Curtain	Top Notch #576	318"	19'	28' 7"	Left Deck Section-Curtain Surround	TM		\$2,372.00
		Surround	Burgundy							
1	Complete	Curtain	Top Notch #576	318"	22' 9"	38' 11"	Right Deck Section-Curtain Surround	TM		\$4,446.00
		Surround	Burgundy							
							<b>Note:</b> The price has dropped because of the			
							partial sidewalls already existing! This price			
							includes 2 Breakaway doors at the entry gates.			
							The plants must be removed (by others) from			
							the planter boxes.			
							<i>We would appreciate your business</i>			

Size	Border: 8" Rigid	Scallop: ----	Braid: ----	Frame	Color: Silver Frame/Black Posts	Dekalb	Sub Total	\$6,818.00
						7.0%	Sales Tax	\$381.81
							Total	\$7,199.81

This proposal, when accepted, contains the entire agreement between Atlanta Awning Company, Inc. and the customer with respect to furnishing and installation of the merchandise specified, and cancellation or modification shall not be binding unless agreed upon in writing by both parties. ATLANTA AWNING COMPANY, INC. retains a security interest in the products, services, and/or merchandise sold pursuant to this contract until payment has been made in full.

"This account is subject to a FINANCE CHARGE of 1 1/2% PER MONTH payable on the unpaid balance remaining on any such account at the end of any billing period. This finance charge is equivalent to AN EFFECTUAL PERCENTAGE RATE OF 18%. The finance charge will be imposed on accounts remaining unpaid 30 days after billing." In the event that ATLANTA AWNING COMPANY, INC. collects the debt created by this agreement through an attorney or an action at law, the buyer (customer) shall be liable for reasonable attorney's fees, plus all cost of such litigation.

**ATLANTA AWNING COMPANY, INC. Custom Order Deposit:**

By: Ben Kimbrell/mc

**Balance Due ROI**

**X**

Customer Signature

PLEASE SIGN AND RETURN. PRODUCTION WILL BEGIN ONLY AFTER RECEIPT OF DEPOSIT AND THIS SIGNED PROPOSAL.




Sample: Johns  
Creek  
Marlow's  
Tavern







82015-0000  
IVORY

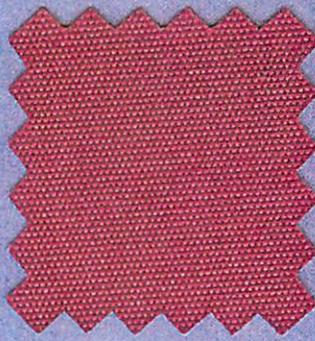


82017-0000  
CRIMSON RED

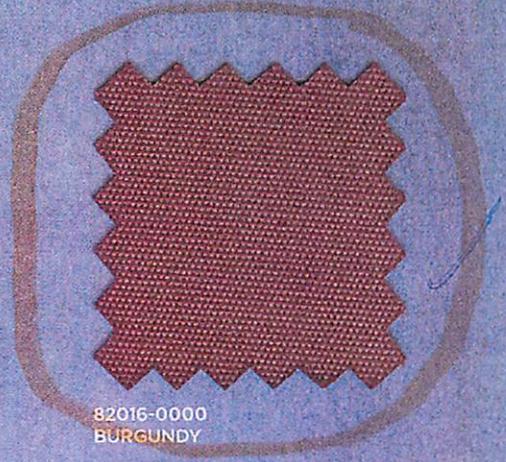


82016-0000  
BURGUNDY

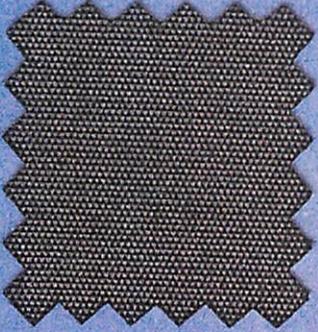


82008-0000  
BLACK

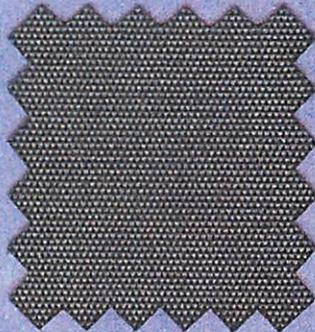


82003-0000  
FOREST GREEN

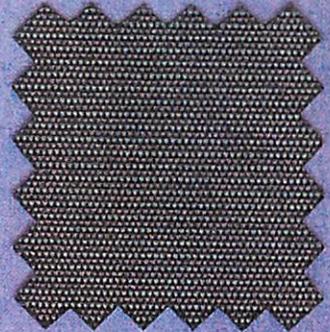


82002-0000  
FOREST GREEN TWEED

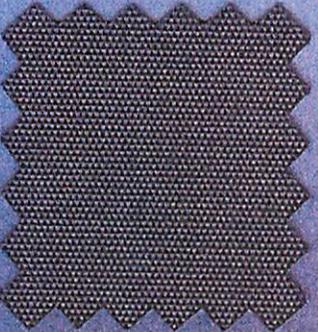


82010-0000  
ADMIRAL NAVY

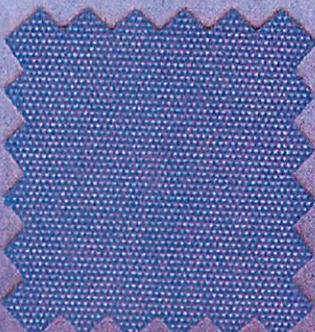


82000-0000  
REGATTA

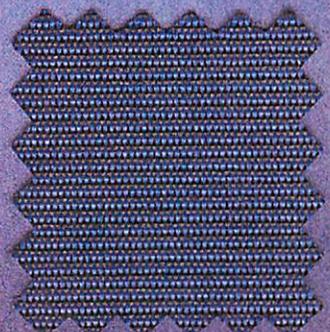


82005-0000  
REGATTA TWEED

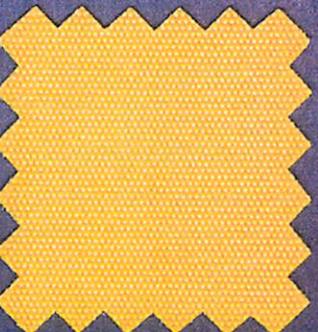

82013-0000  
SUNBURST YELLOW

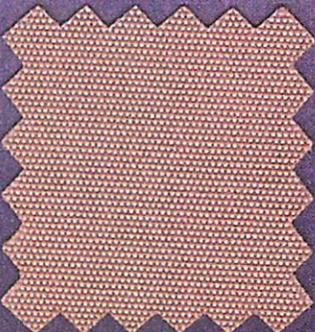

82006-0000  
SAND

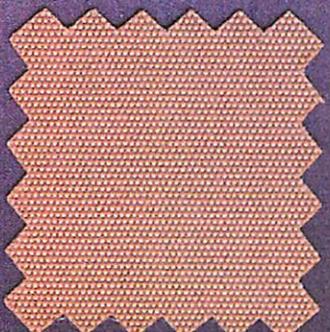

82012-0000  
TOASTY BEIGE

FIRESIST™ awning fabric combines state-of-the-art flame retardant performance and UV resistance for the commercial awning, canopy and shade markets.

**FIRESIST™**

**Fire Retardant** — FIRESIST™ delivers a state-of-the-art combination of flame retardant performance and UV resistance that exceeds industry standards.

**Weather Resistance** — With over 100 years of outdoor awning experience, Glen Raven has engineered new coatings and finishes to maximize water repellency, sunlight resistance, and ease of cleaning.

**Color Retention & Strength** — The deep, rich colors and robust durability of FIRESIST deliver long lasting good looks to any application. Plus, workability improvements make cutting, sewing and welding easier than ever.

**Styling** — The new FIRESIST color palette focuses on popular solids and fresh tweeds.

TECHNICAL DATA	
WEIGHT	8.75 oz. per square yard
WIDTH	60"/ 152.4 cm
COLOR	Solution dyed to resist color loss from UV exposure and weathering. Resistant to most chemicals, including bleach.
WARRANTY	5 years against loss of color or strength.
SURFACE	Plain weave - Highly water repellent and soil/stain release finish.
UNDERSIDE	Urethane/acrylic coating
TRANSPARENCY LEVEL	Lighter shades translucent for back-lighting applications.
ABRASION RESISTANCE	Excellent
FLEXIBILITY	Excellent in both hot and very cold conditions.
FLAME RESISTANCE (PASSES ALL, BUT NOT LIMITED, BELOW)	California State Fire Marshal Title 19 NFPA 701-99, test method II CPAI-84; Tent walls and roof FMVSS 302 FAA 25.853 (Aviation) UFAC Upholstered Furniture, Class 1
MILDEW RESISTANCE	Excellent (with proper maintenance and cleaning)
CHEMICAL RESISTANCE	Excellent
WATER REPELLENCY	Excellent
OIL RESISTANCE	Very good
SEWABILITY	Excellent
Heat sealing	Can be heat sealed using sealing tape and heat source such as wedge, hot air, radio frequency welding, etc.



**FIRESIST™**

FR10-799  
FIRESIST™ IS A TRADEMARK OF GLEN RAVEN, INC.




# Patio500™

Vinyl Awning Fabric



TriVantage

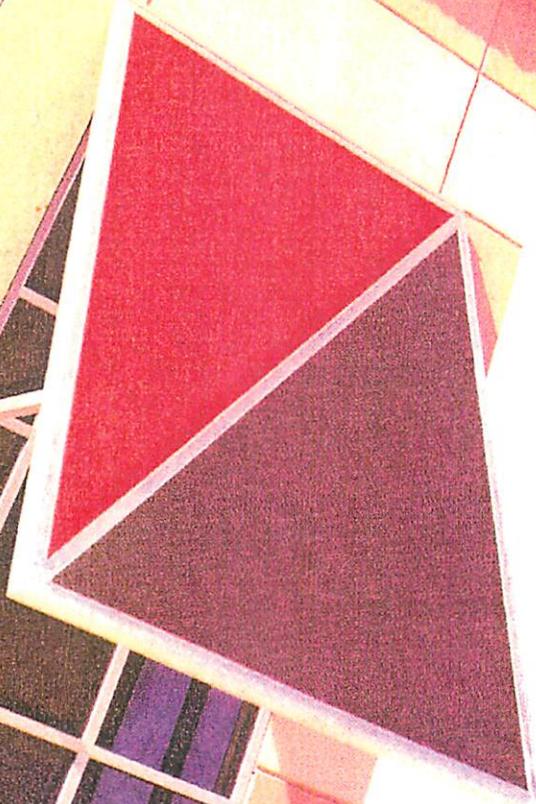


# Patio500™

Patio 500 is vinyl laminated to a 100% polyester weft inserted warp knit scrim. It has very good UV, and mildew resistance along with exceptional dimensional stability, tensile and tear strength. Patio 500 is backed by a five year limited warranty (excludes pattern 513 Clear).

Patio 500 fabrics are heat sealable and accept many types of graphics, including heat sealed inset fabric, sewn in inset fabric, silk screening, hand painting, and appliqué. Pressure sensitive adhesive vinyl graphics are not recommended.

61" / Nominal 17.5 oz. per square yard. Put up on approximately 50 yard rolls.

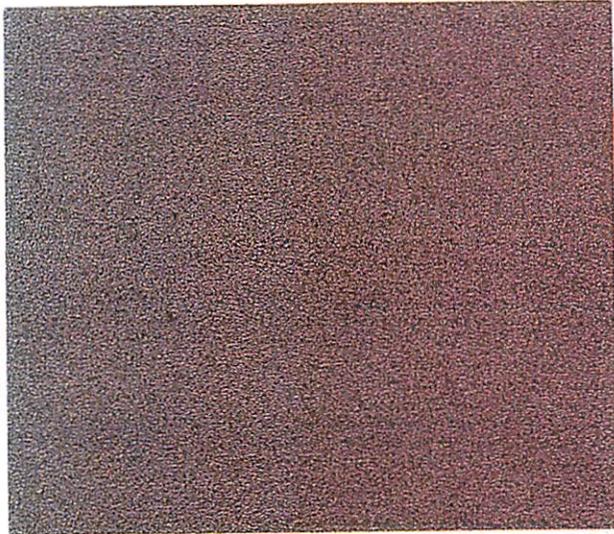


858508  
508 BLACK




858513  
513 CLEAR




858523  
523 WHITE

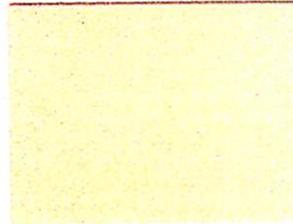


858524  
524 EGGSHELL

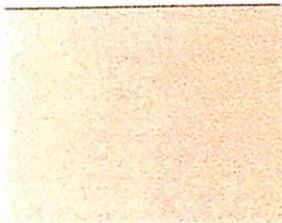

858522  
522 BEIGE

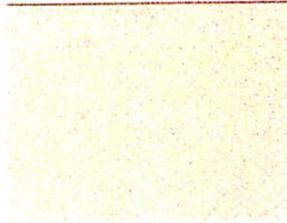

858538  
538 PARCHMENT

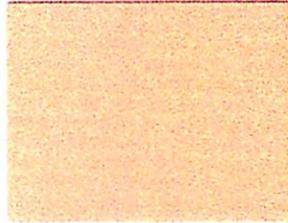

858541  
541 DESIGNER WHITE


858537  
537 CHAMPAGNE




858540  
540 TIMBER



858528  
528 PEWTER

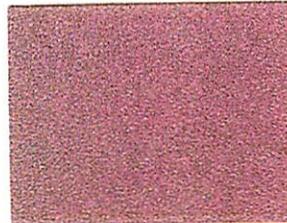


858506  
506 SLATE GRAY

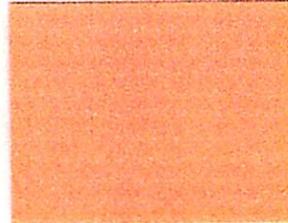


858515  
515 BUFF



858566  
566 SUNFLOWER

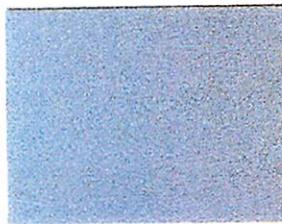


858564  
564 TEAL

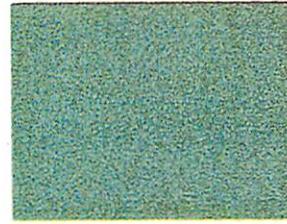

858514  
514 LIME GREEN




858567  
567 JADE

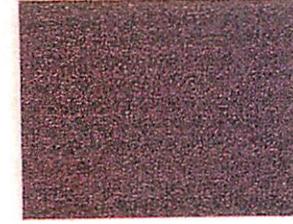

858543  
543 SPRUCE



858510  
510 DARK GREEN

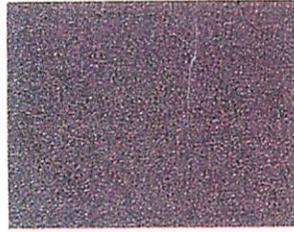


858562  
562 EMERALD




858539  
539 BAY BLUE



858503  
503 ROYAL BLUE

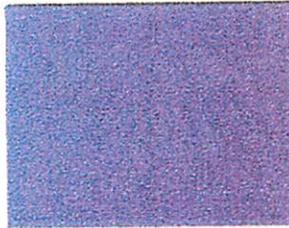

858518  
518 DUSKY BLUE

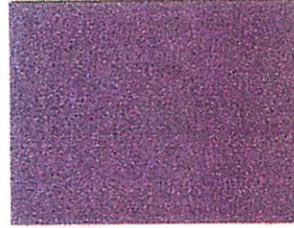


858536  
536 COBALT BLUE




858527  
527 BURGUNDY




858529  
529 BRIGHT RED

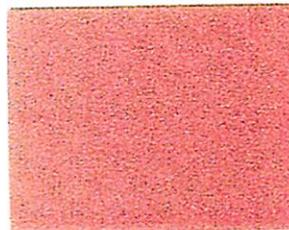


858526  
526 TERRA COTTA

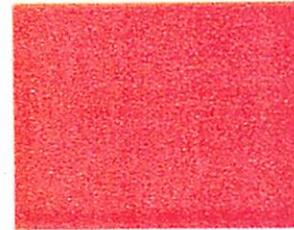

858544  
544 SUNSET ORANGE

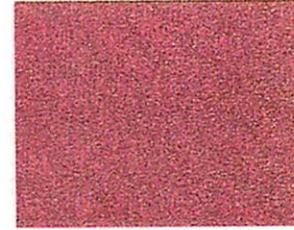


858516  
516 BROWN

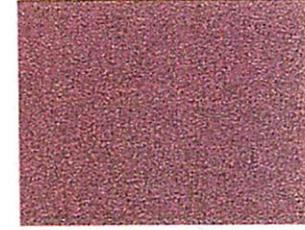

858525  
525 ENGLISH BROWN

### Patio500 duplex patterns

Solid topside with complementing solid color underside.

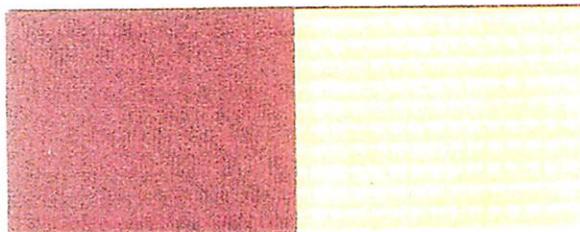

858584  
584 BURGUNDY/EGGSHELL

Flame resistance meets or exceeds the standards of California Fire Marshal, NFPA 701 TM2, and ASTM E-84, Class A.